


FLOOR BRAKE

# PORTABLE SCISSOR TABLE, PST-4248-5-47

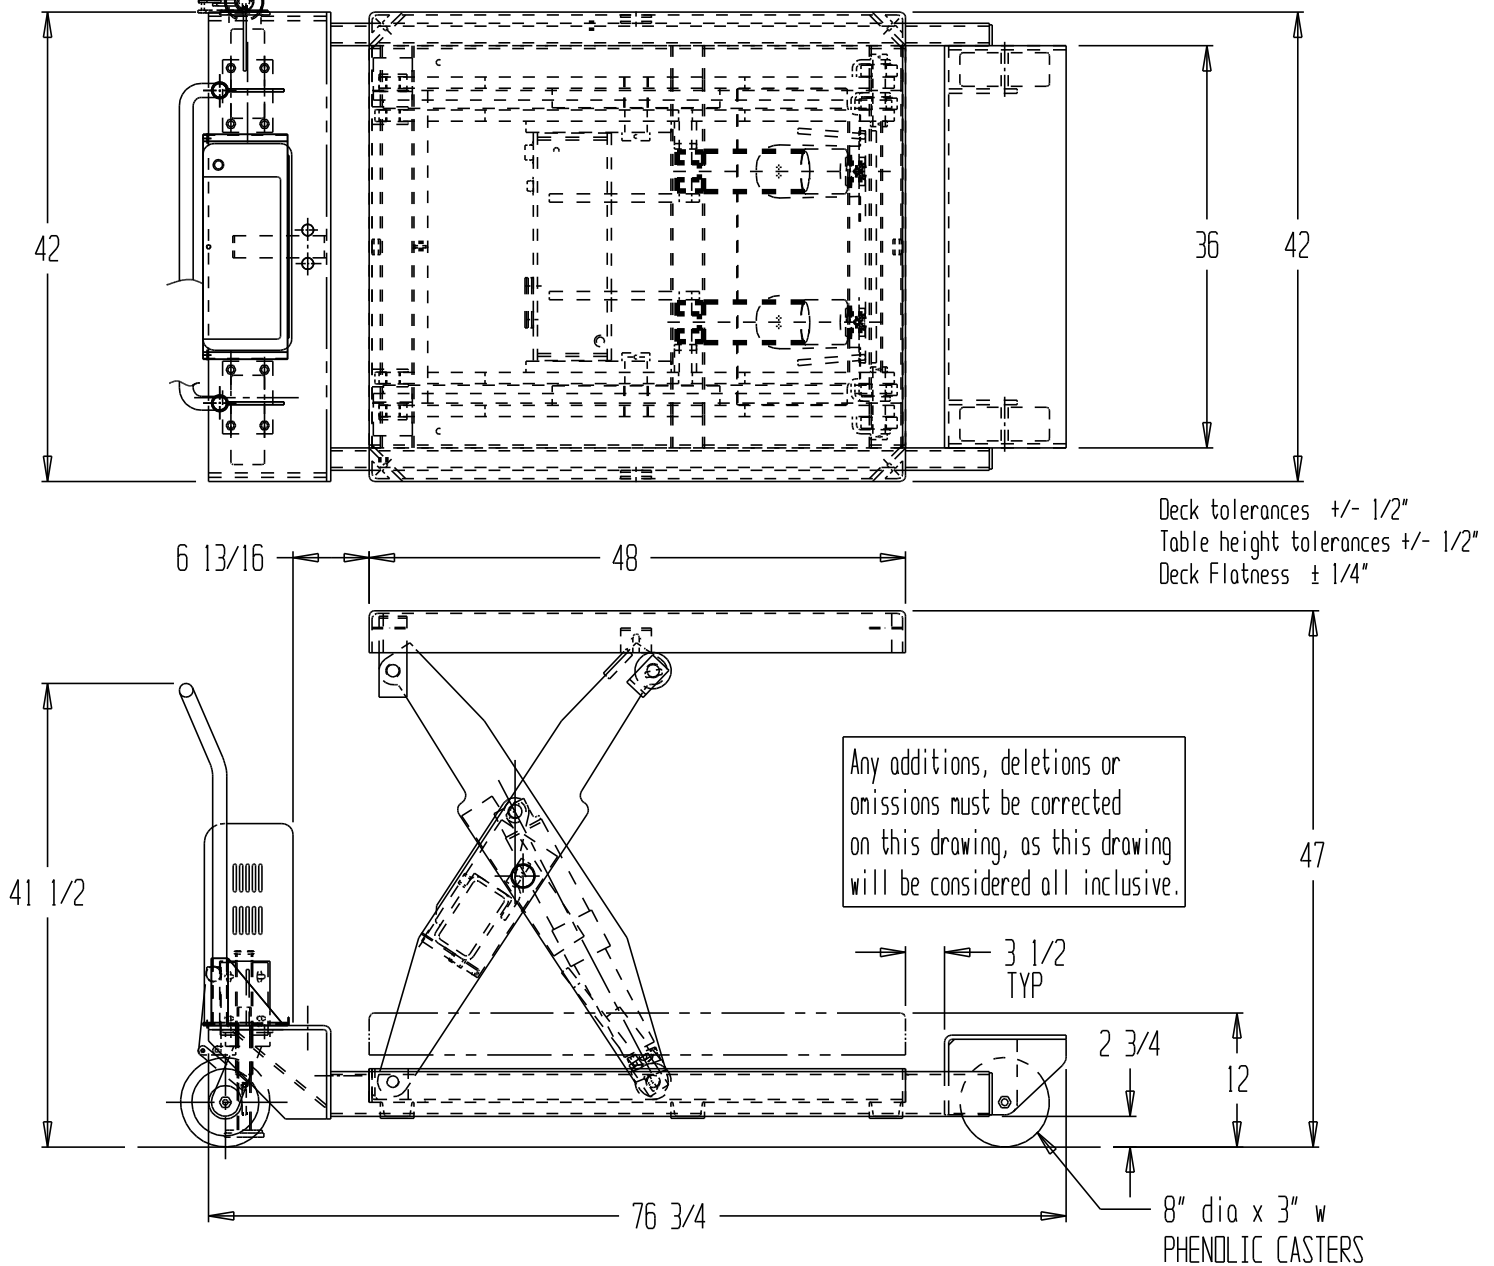

## STANDARD FEATURES

MODEL NUMBER: PST-4248-5-47  
CAPACITY: 5,000 LBS.  
PLATFORM WIDTH: 42"  
PLATFORM LENGTH: 48"  
PLATFORM LOWERED HEIGHT: 12"  
PLATFORM RAISED HEIGHT: 47"  
OVERALL WIDTH: 46"  
OVERALL LENGTH: APPROX 77"  
GROUND CLEARANCE: 2 3/4"  
CASTERS: TWO 8 x 3 w PHENOLIC SWIVEL  
TWO 8 x 3 w PHENOLIC RIGID

## PLEASE CIRCLE SPECIFICATIONS:

POWER	<del>AC</del>	<del>DC (12V)</del>	<del>AIR/OIL</del>
MOTOR VOLTAGE	<del>115</del>	<del>208</del>	<del>230</del> 460
DEDICATED CIRCUIT REQUIRED			
MOTOR PHASE	<del>SINGLE</del>	<del>THREE</del>	
CONTROL	<del>HAND</del>	<del>*FOOT</del>	
** ALL BATTERY CHARGERS ARE 115V AC **			
BATTERY CHRG.	<del>*REMOTE</del>	ON-BOARD	
*CHRG. INDICATOR	<del>YES</del>	NO	

\*AVAILABLE AT ADDITIONAL COSTS

All graphics provided are for reference only.  
If certain dimensions are critical please  
verify those dimensions with your salesperson

APPROVAL

I, THE UNDERSIGNED, AGREE THAT THE PRODUCT AS REPRESENTED SATISFIES DESIGN & DIMENSION REQUIREMENTS. I ALSO ACKNOWLEDGE MY DUTY TO CONFIRM PRODUCT & INSTALLATION COMPLIANCE WITH ALL APPLICABLE FEDERAL, STATE AND LOCAL REGULATIONS & STANDARDS.

**ALL SPECIAL UNITS ARE NON-RETURNABLE**

[ ] As drawn [ ] As marked

Signed: \_\_\_\_\_ Date: \_\_\_\_\_  
LEAD TIME WILL START UPON RECEIPT OF SIGNED APPROVAL DRAWING

## SPECIAL FEATURES

NONE

DISTRIBUTOR'S NAME:

**VESTIL MFG**

DRAWN BY:

DATE: \_

REFERENCE: \_

SCALE: 1:18

QUOTED LEADTIME: \_

QUOTE #: \_

P.O.#: \_

W.O.#: \_

SALES: \_

DRWG./FILE NAME:

PST-4248-5-47